
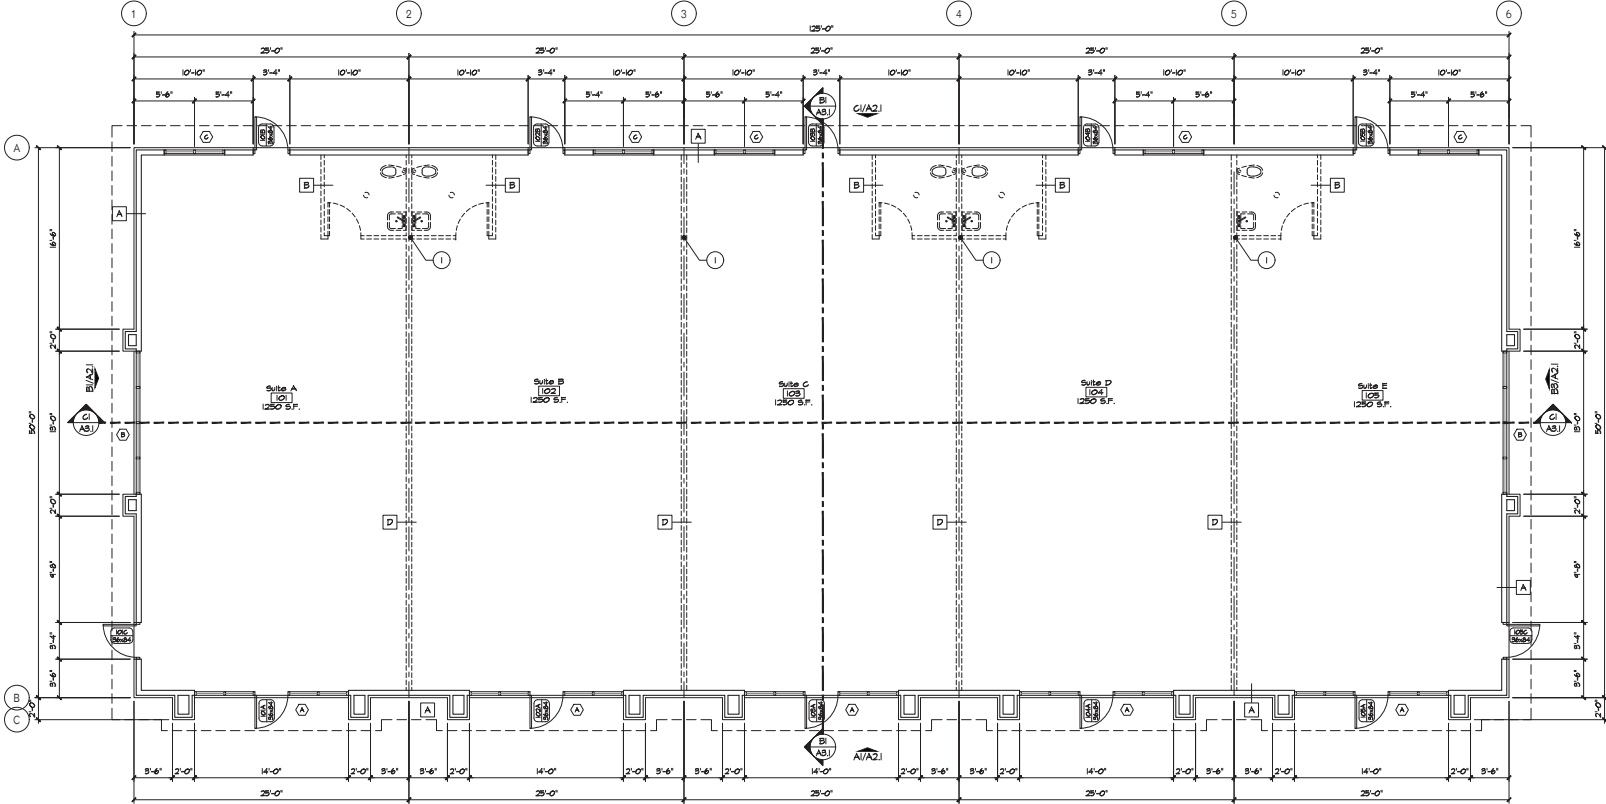


# Commercial TBD

340 N 1900 W

Marriott-Slaterville, UT 84404

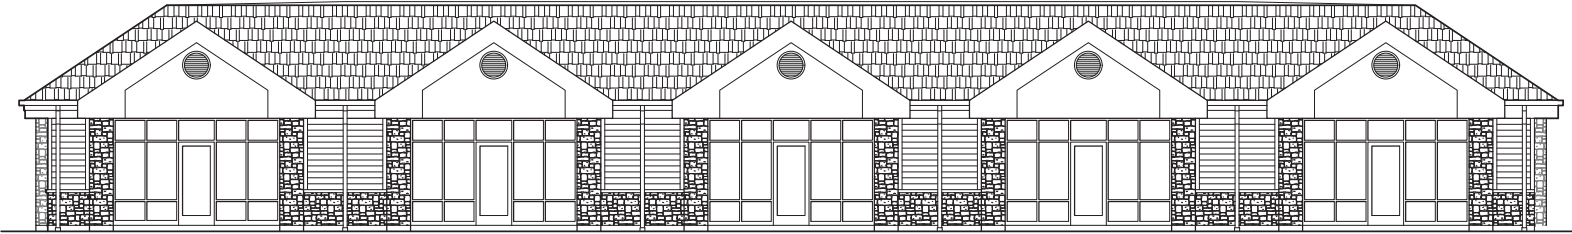

Future Tenant Plumbing Wall  
SCALE: 1/2" = 1'-0"


C1  
A1.1

Future Tenant Demising Wall UL #U305  
SCALE: 1/2" = 1'-0"

C2  
A1.1

Alternate Full Height Partition UL #U305  
SCALE: 1/2" = 1'-0"

C3  
A1.1

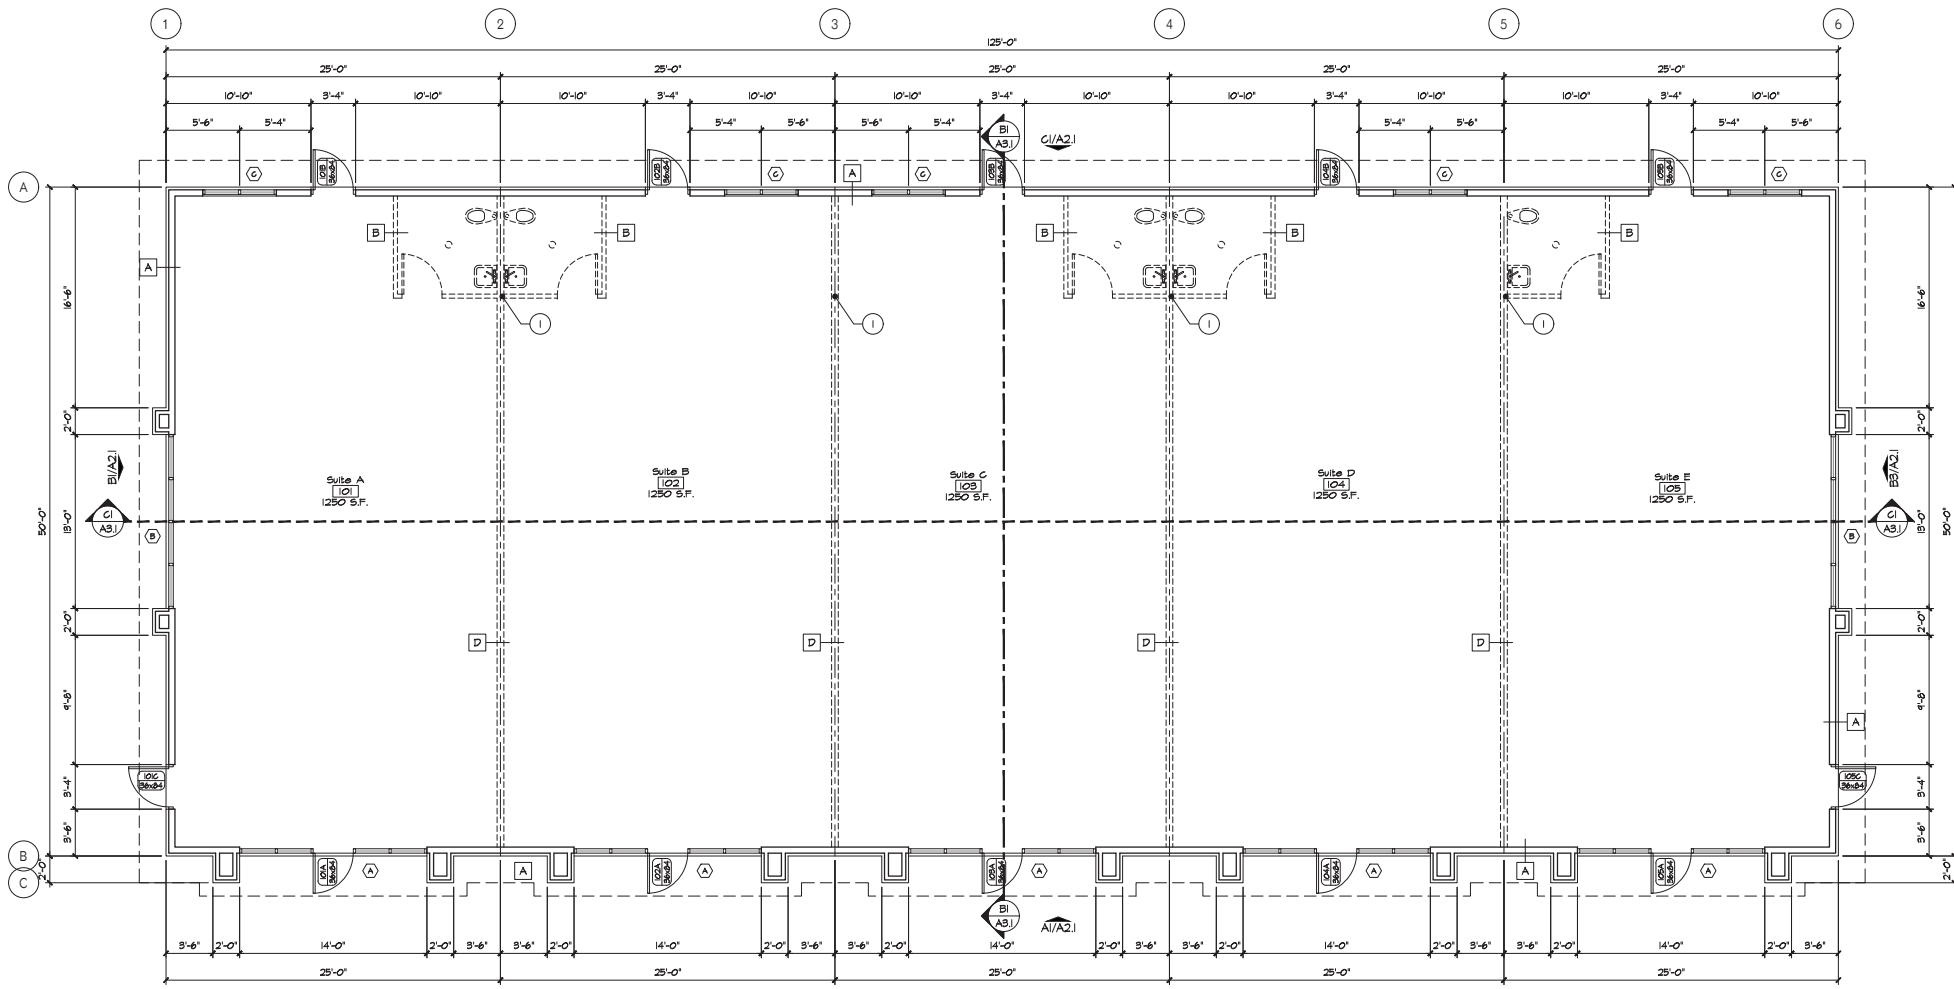

Floor Plan  
SCALE: 3/16" = 1'-0"

