


C3 SOUTH FACING EXTERIOR ELEVATION
SCALE: 3/16" = 1'-0"

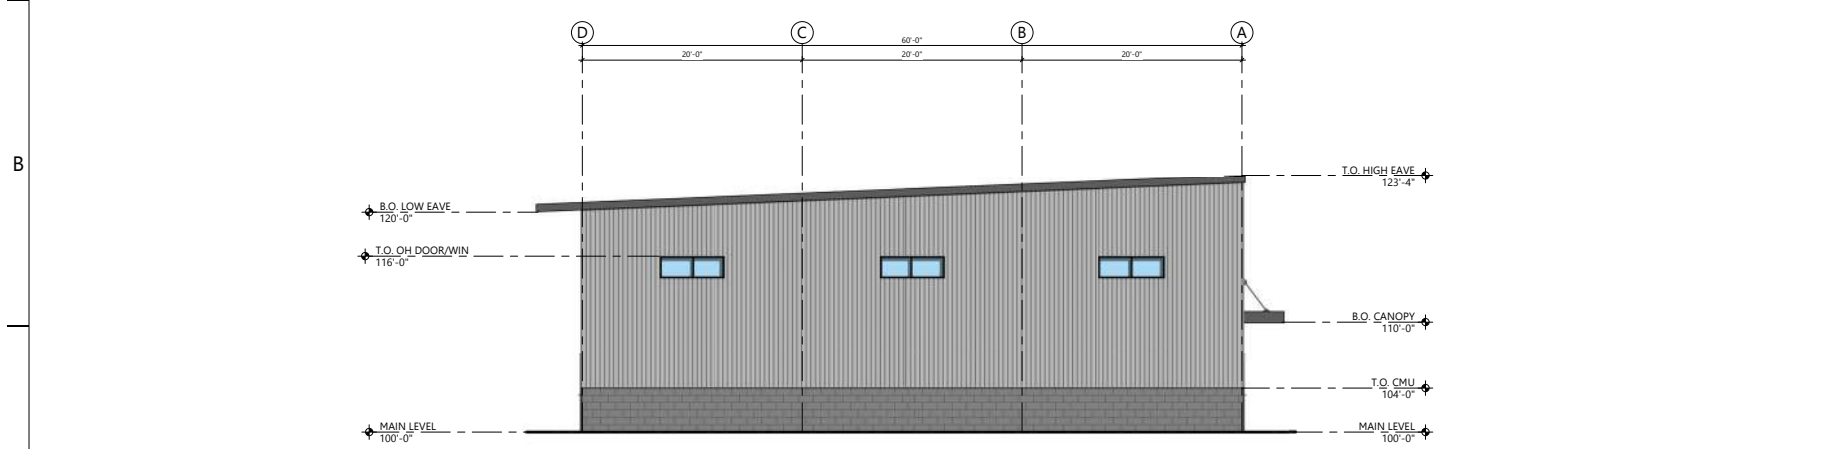


A3 WEST FACING EXTERIOR ELEVATION
SCALE: 3/16" = 1'-0"


CARTWRIGHT PROJECT # 122069

DATE:	
DRAWN BY:	
CHECKED BY:	
APPROVED BY:	

Δ	DATE	REVISIONS	DESCRIPTION

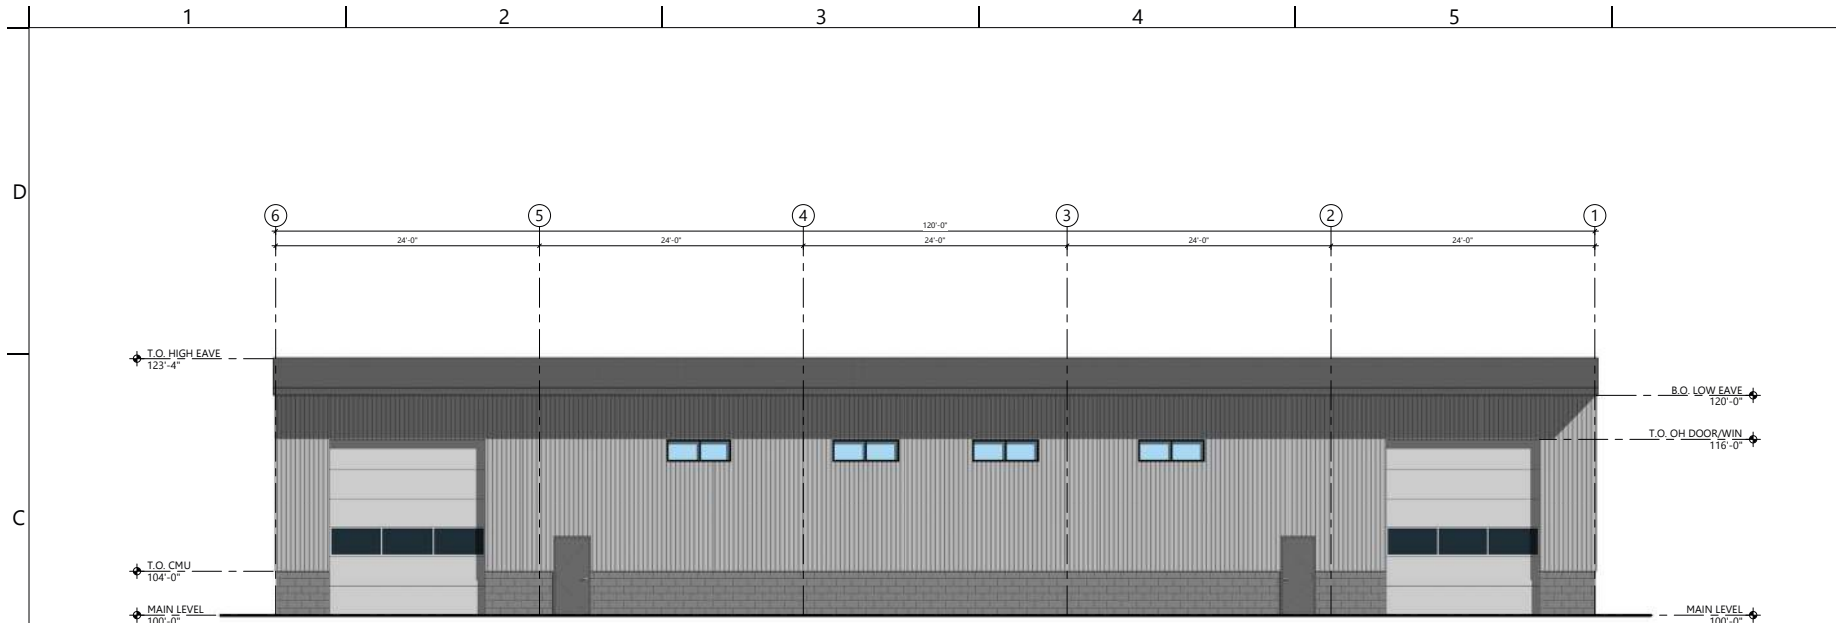


3 NORTH FACING EXTERIOR ELEVATION
SCALE: 3/16" = 1'-0"

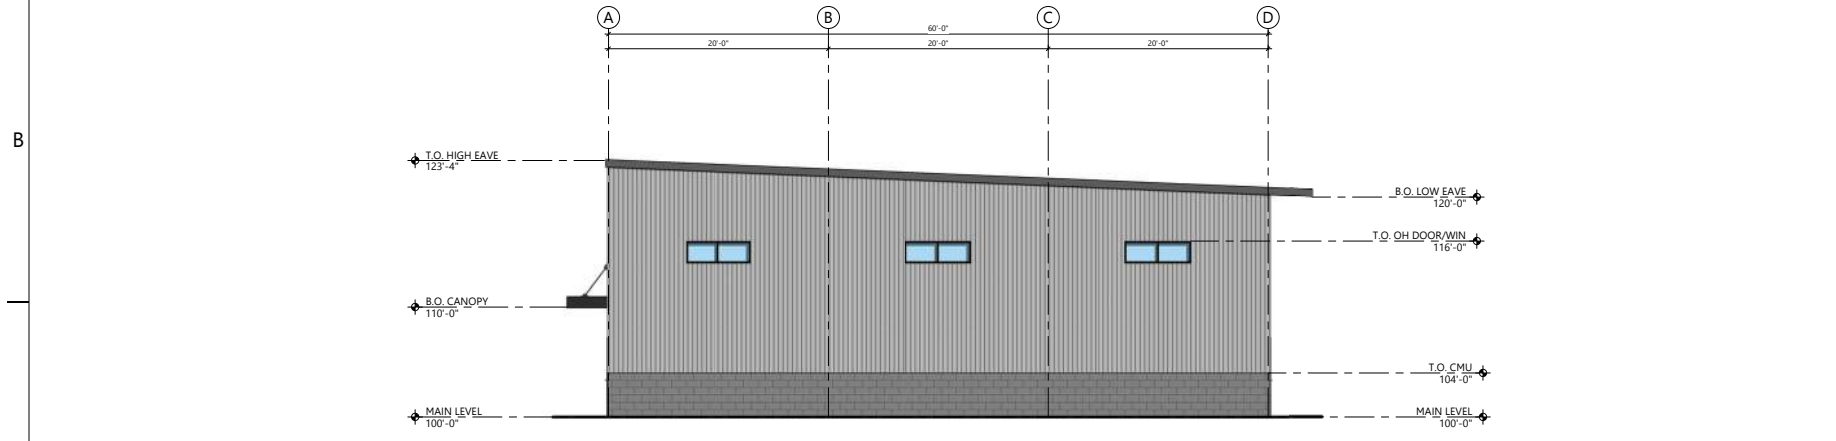

A3 EAST FACING EXTERIOR ELEVATION
SCALE: 3/16" = 1'-0"

CARTWRIGHT PROJECT #	122069
DATE	
DRAWN BY	
CHECKED BY	
APPROVED BY	

Δ	DATE	REVISIONS	DESCRIPTION

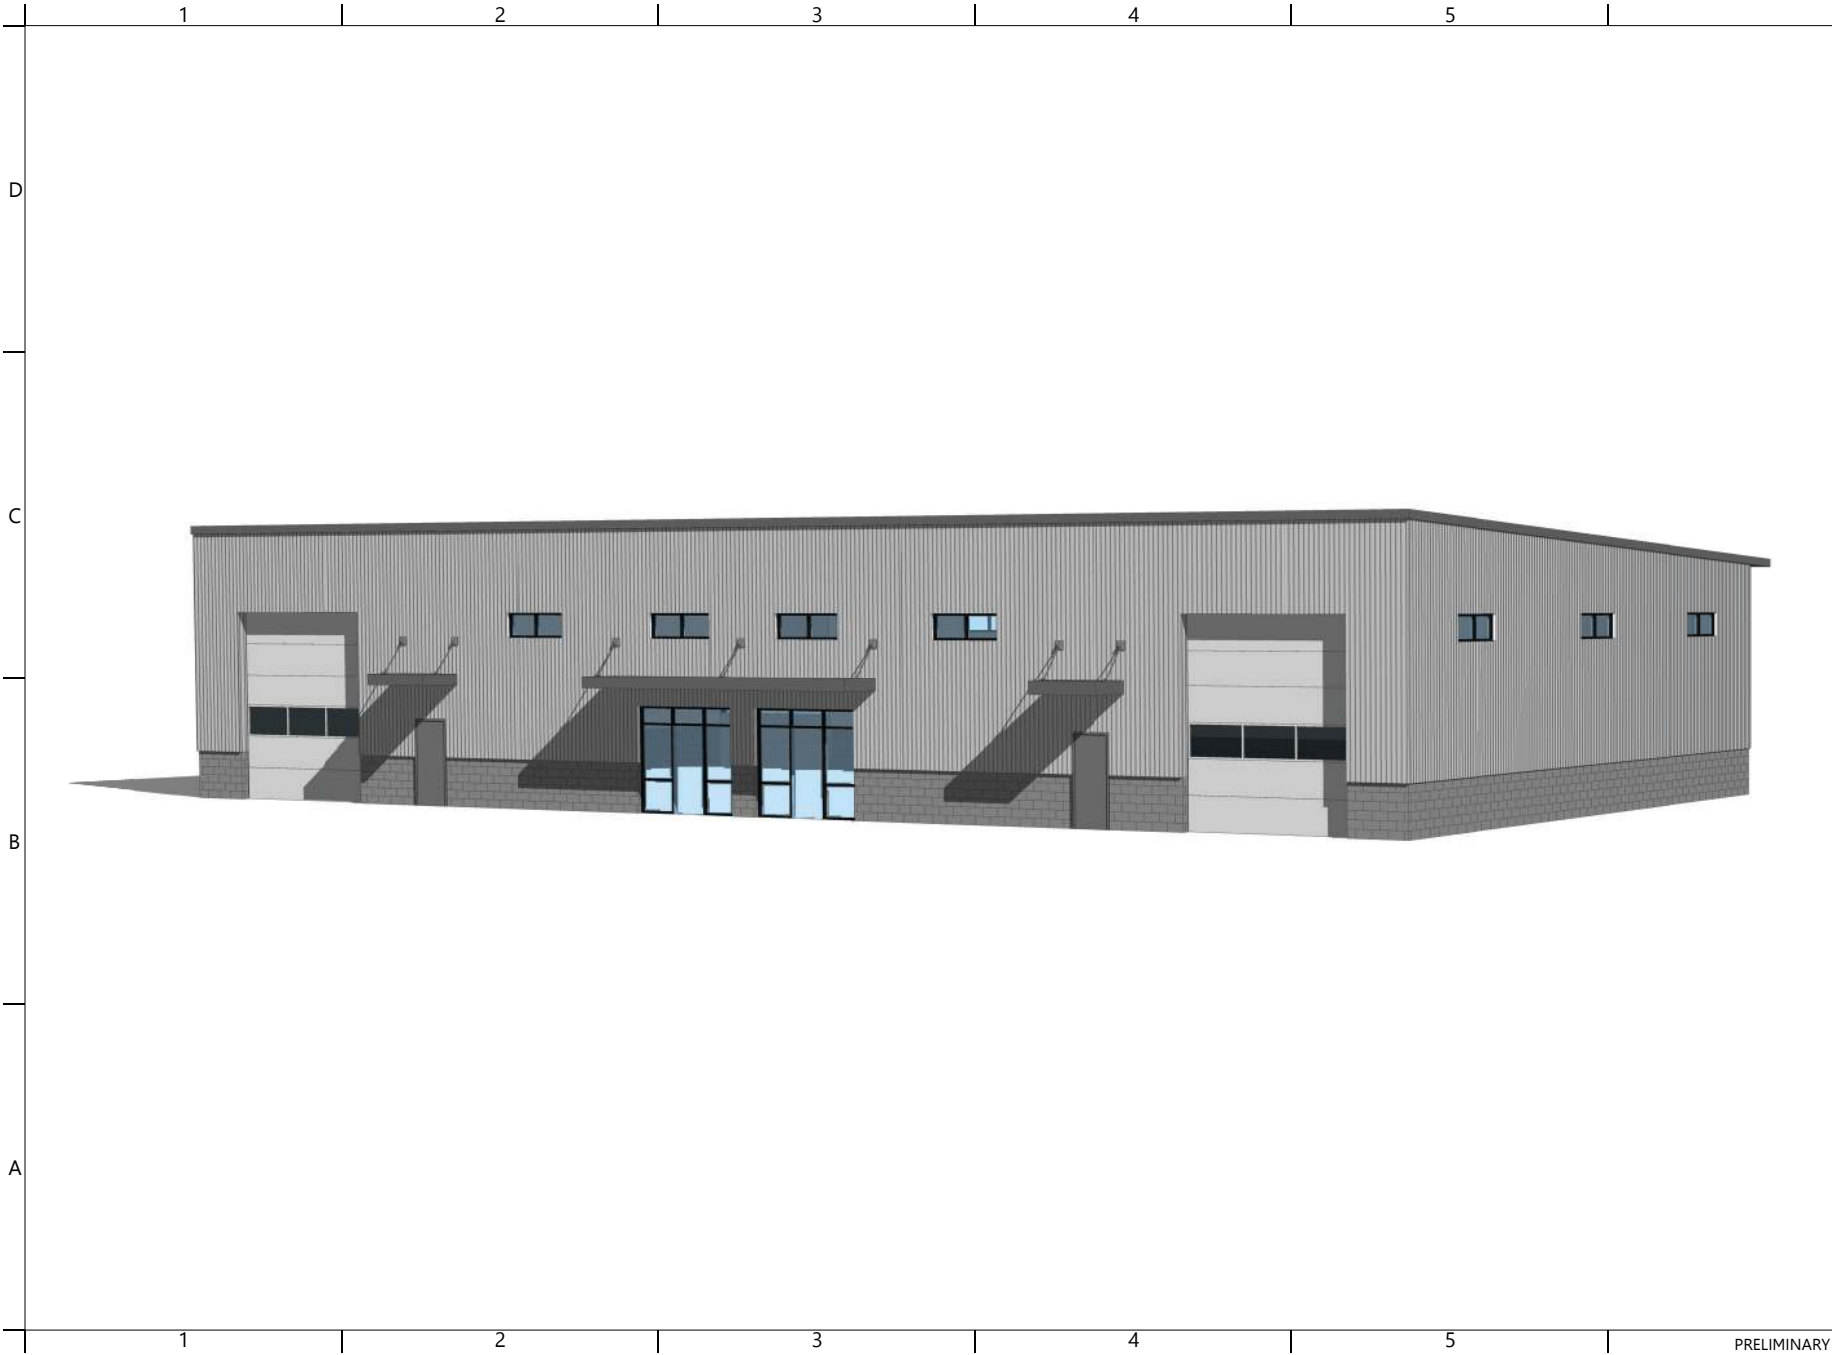

CARTWRIGHT
ARCHITECTS & ENGINEERS

2120 NORTH MAIN STREET
LOGAN, UT 84341
435 753-2860
435 753-2851
©2002 CARTWRIGHT
<http://www.cartwright-aec.com>

ELWOOD CROSSING
ELWOOD, UTAH

CARTWRIGHT PROJECT # 122069
DATE _____
DRAWN BY _____
CHECKED BY _____
APPROVED BY _____

REVISIONS	
△ DATE	DESCRIPTION

PERSPECTIVE
ELEVATIONS
A203

PRELIMINARY

©2002 CARTWRIGHT, INC.

KEYNOTES

#	DESCRIPTION
06EA	WOOD COLUMNS - SEE STRUCTURAL DRAWINGS
06GC	42" HIGH GUARDRAIL - SEE GUARDRAIL DETAILS
08AA	WINDOW OPENING
08BA	DOOR - FOR SIZES AND TYPES SEE DOOR SCHEDULE
08BB	OVERHEAD DOOR - COLOR: WHITE - FOR DOOR SIZES AND TYPES SEE DOOR SCHEDULE
220J	MOP SINK - SEE GENERAL DETAILS & PLUMBING DRAWINGS

CARTWRIGHT
ARCHITECTS & ENGINEERS

2120 NORTH MAIN STREET
LOGAN, UT 84341
7435 753-2860
F435 753-2851
02022 CARTWRIGHT

<http://www.cartwright-aec.com>

ELWOOD CROSSING

ELWOOD, UTAH


CARTWRIGHT PROJECT #	122069
DATE	08/24/2022
DRAWN BY:	CW
CHECKED BY:	CW
APPROVED BY:	JC

DATE	REVISIONS	DESCRIPTION

MAIN LEVEL FLOOR PLAN

A101

PRELIMINARY

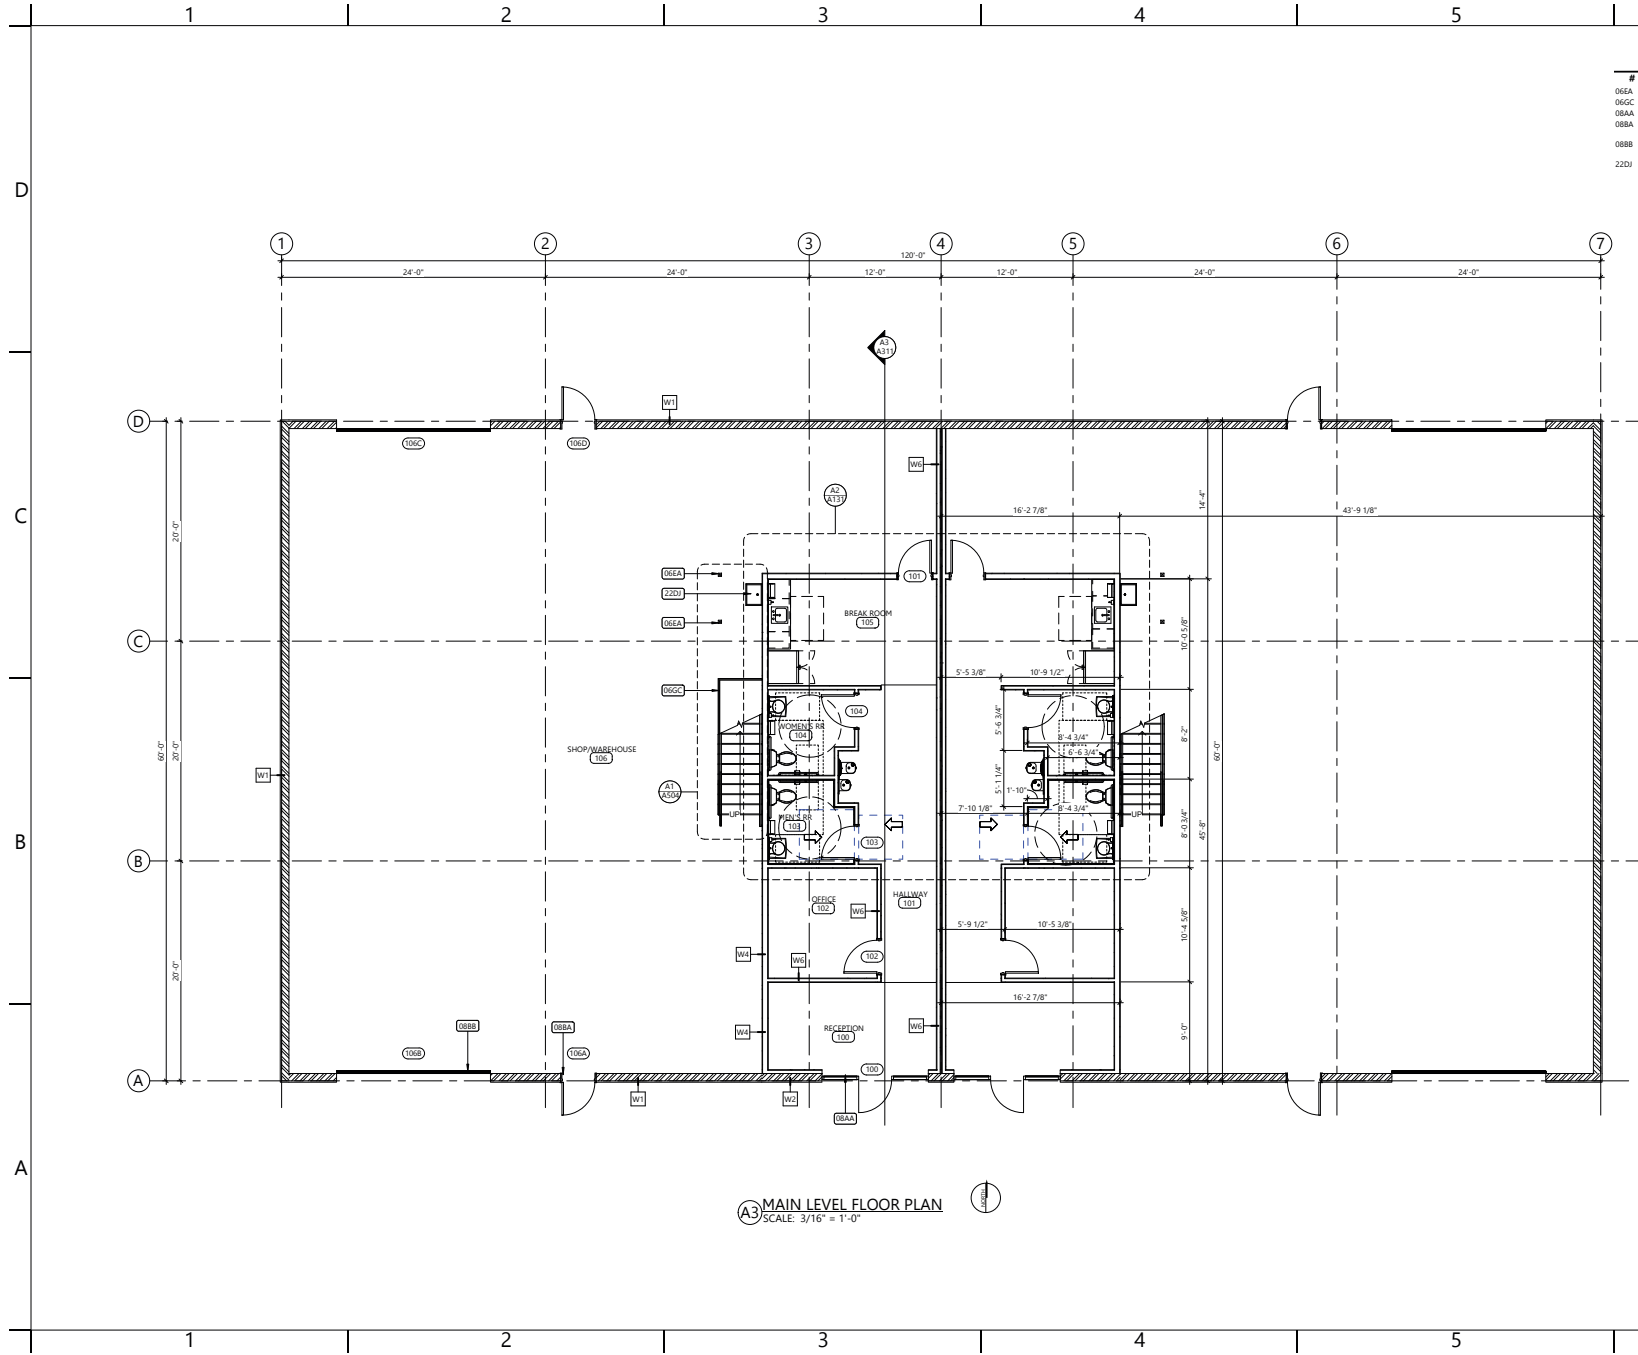

A3 MAIN LEVEL FLOOR PLAN
SCALE: 3/16" = 1'-0"

08/24/2022 4:00 PM