


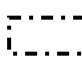


Weber County Parcel #15-141-0005



3/30/2021, 12:31:24 PM

-  City Boundaries
-  Parcel Address
-  Street Labels
-  Parcel Master

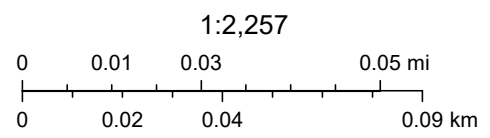


Source: Esri, Maxar, GeoEye, Earthstar Geographics, CNES/Airbus DS, USDA, USGS, AeroGRID, IGN, and the GIS User Community, Esri, HERE, Garmin, (c) OpenStreetMap contributors

PART OF N.W. 1/4 OF SEC. 36, T.6N., R.2W., S.L.B. & M.
OGDEN COMMERCIAL & INDUSTRIAL PARK-PLAT 'C'
LOTS 55-64

TAXING UNIT: 25

IN OGDEN CITY
SCALE 1" = 100'

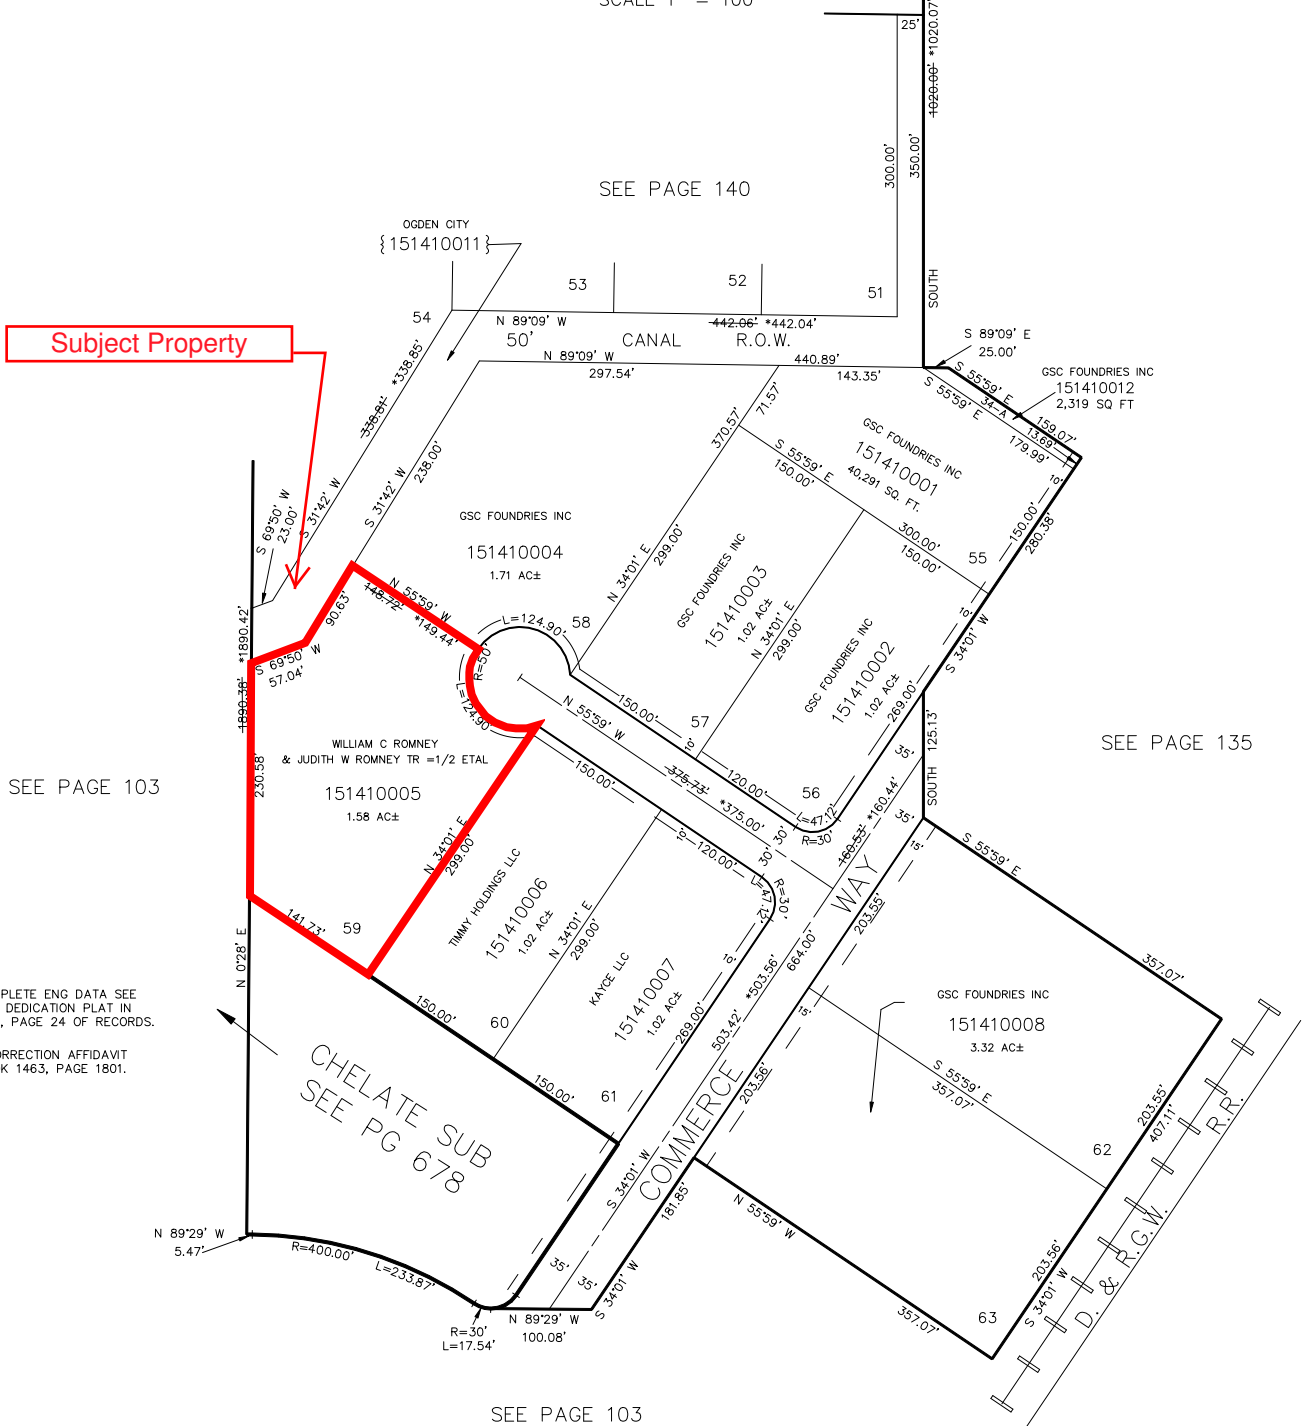

Subject Property

SEE PAGE 140

SEE PAGE 135

SEE PAGE 103

SEE PAGE 103

FOR COMPLETE ENG DATA SEE ORIGINAL DEDICATION PLAT IN BOOK 22, PAGE 24 OF RECORDS.

* SEE CORRECTION AFFIDAVIT IN BOOK 1463, PAGE 1801.