


Parcels 08-114-0040 & 08-114-0041



Subject Properties


1:2,257

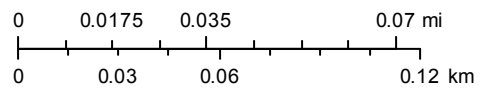

City Boundaries

Street Labels

Parcel Address

 Parcel Master

World Transportation

Source: Esri, Maxar, GeoEye, Earthstar Geographics, CNES/Airbus DS, USDA, USGS, AeroGRID, IGN, and the GIS User Community
Esri, HERE, Garmin, (c) OpenStreetMap contributors

PART OF N.W. 1/4 OF S.W.1/4
SECTION 13, T.5N., R.2W., S.L.B. & M.

IN ROY CITY

SCALE 1"=60'


TAXING UNIT: 41, 186, 535, 537

SEE PAGE 104

LEE COMMERCIAL SUB

SEE PAGE 578

Subject Properties

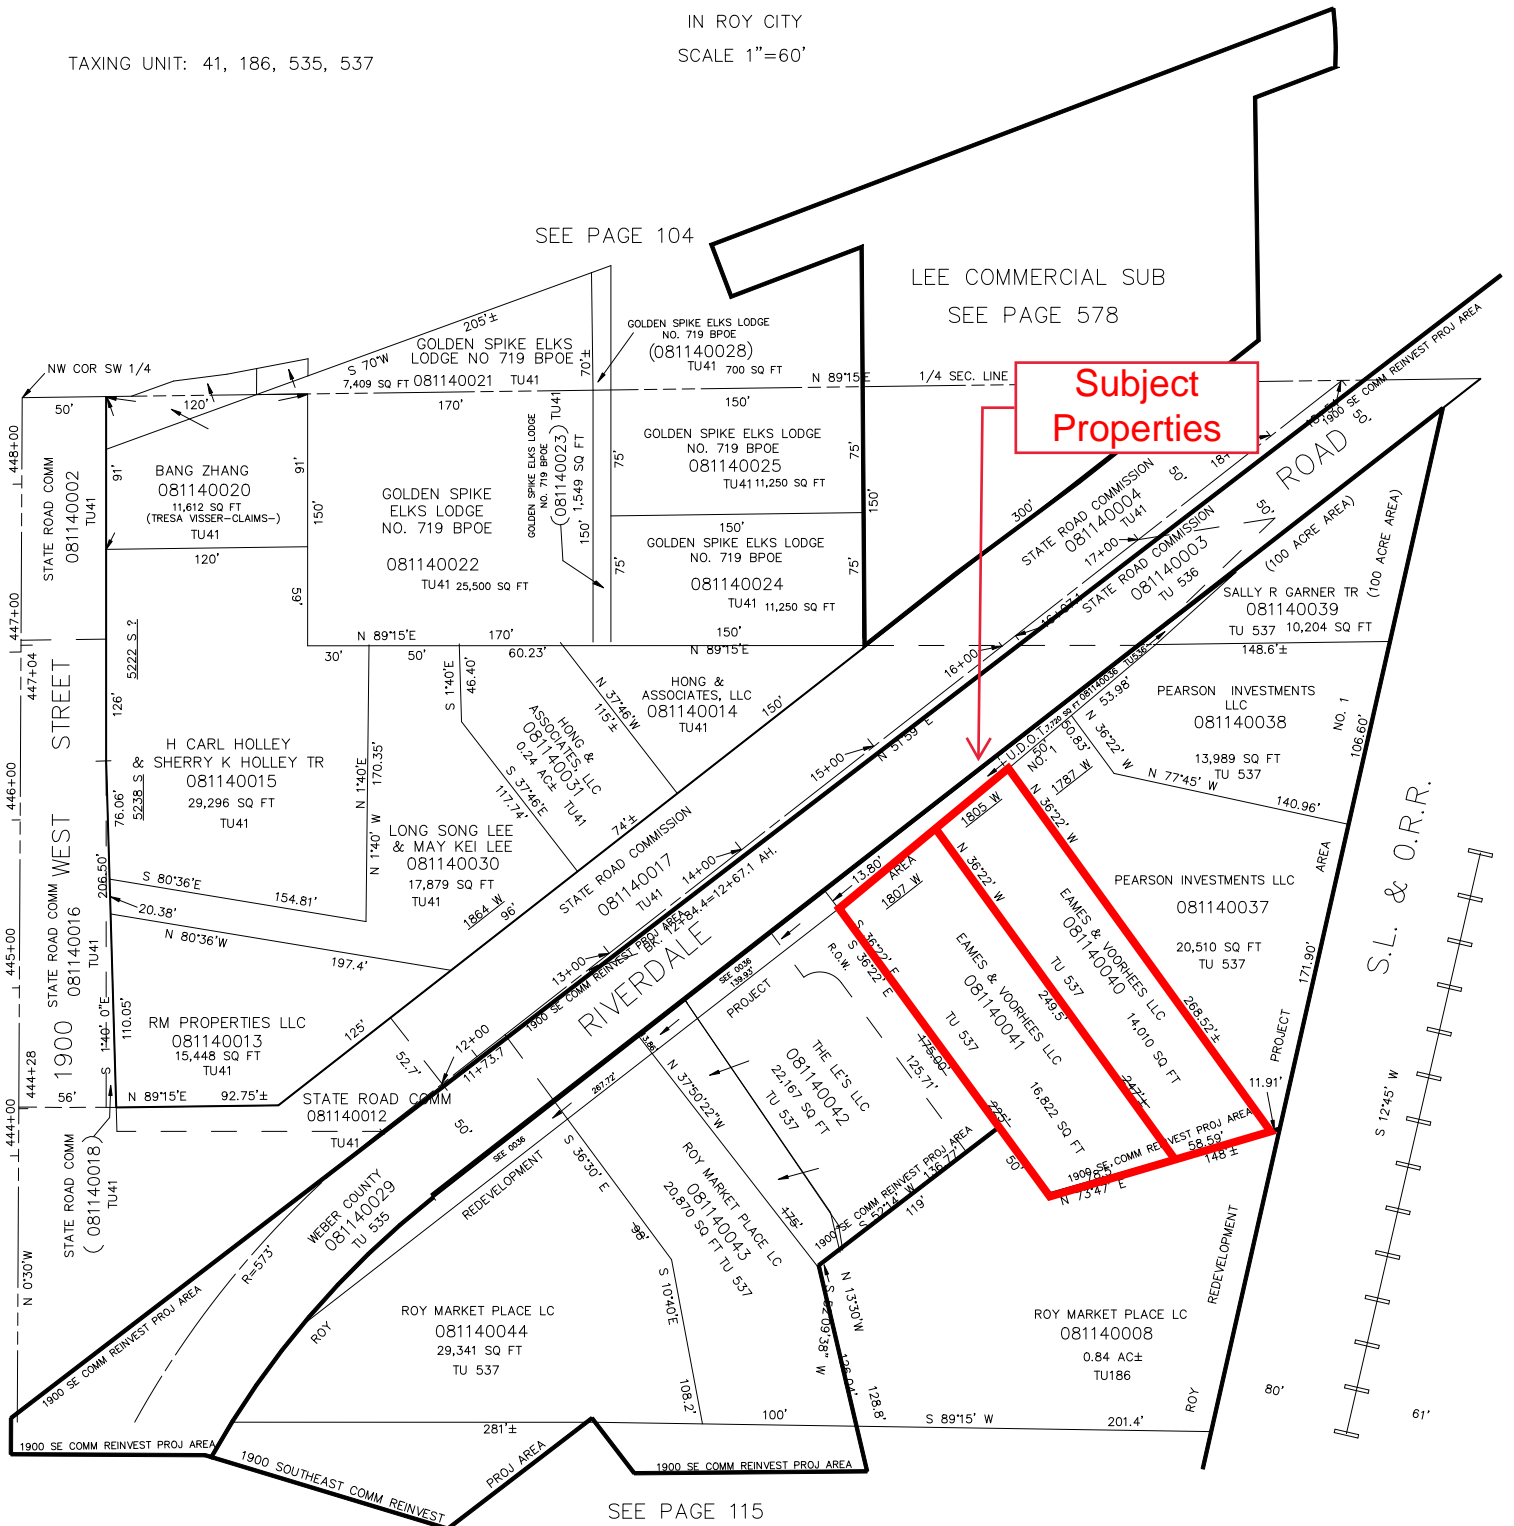

SEE PAGE 115